


M4500 SLIDER

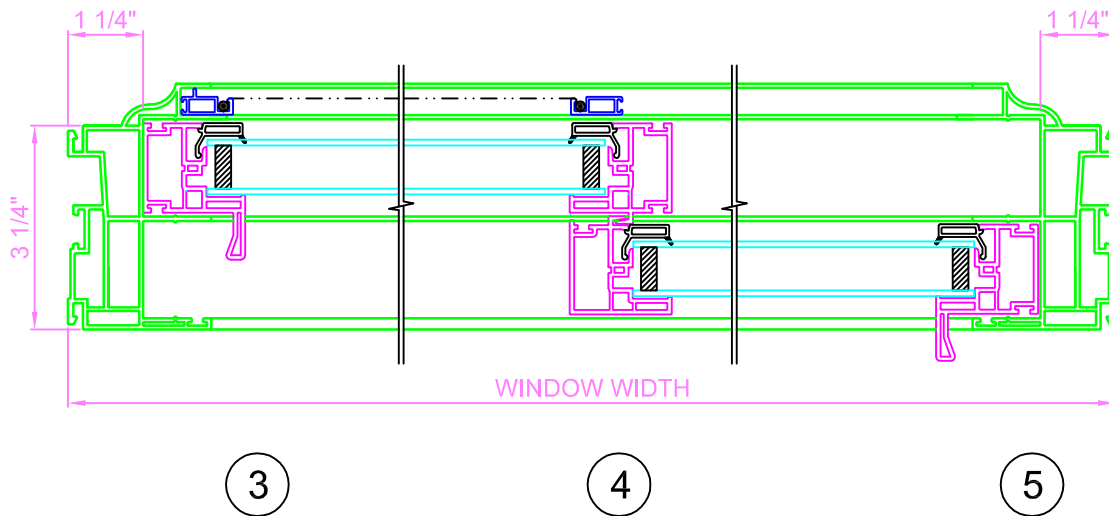

No.	REVISION	BY	DATE

MONDA WINDOW & DOOR SYSTEMS INC.
 53-09 97th PLACE, CORONA, NY 11368
 TEL: 718-760-0668 FAX: 718-760-0812

COPYRIGHT 2018
 THIS DRAWING AND ITS CONTENTS ARE THE SOLE PROPERTY
 OF MONDA WINDOW & DOOR MFG. ANY UNAUTHORIZED
 USE OR REPRODUCTION IS STRICTLY PROHIBITED.

PRELIMINARY PART #			
TITLE M4500 SERIES SLIDER SECTION			
DRAWN BY:	DESIGNED BY:	DATE	SCALE NTS
CHECKED BY:	APPROVED BY:	DRAWING No.	